


01 TYPICAL ELEVATION DETAIL
SCALE 1:5

03 TYPICAL SECTION DETAIL
SCALE 1:5

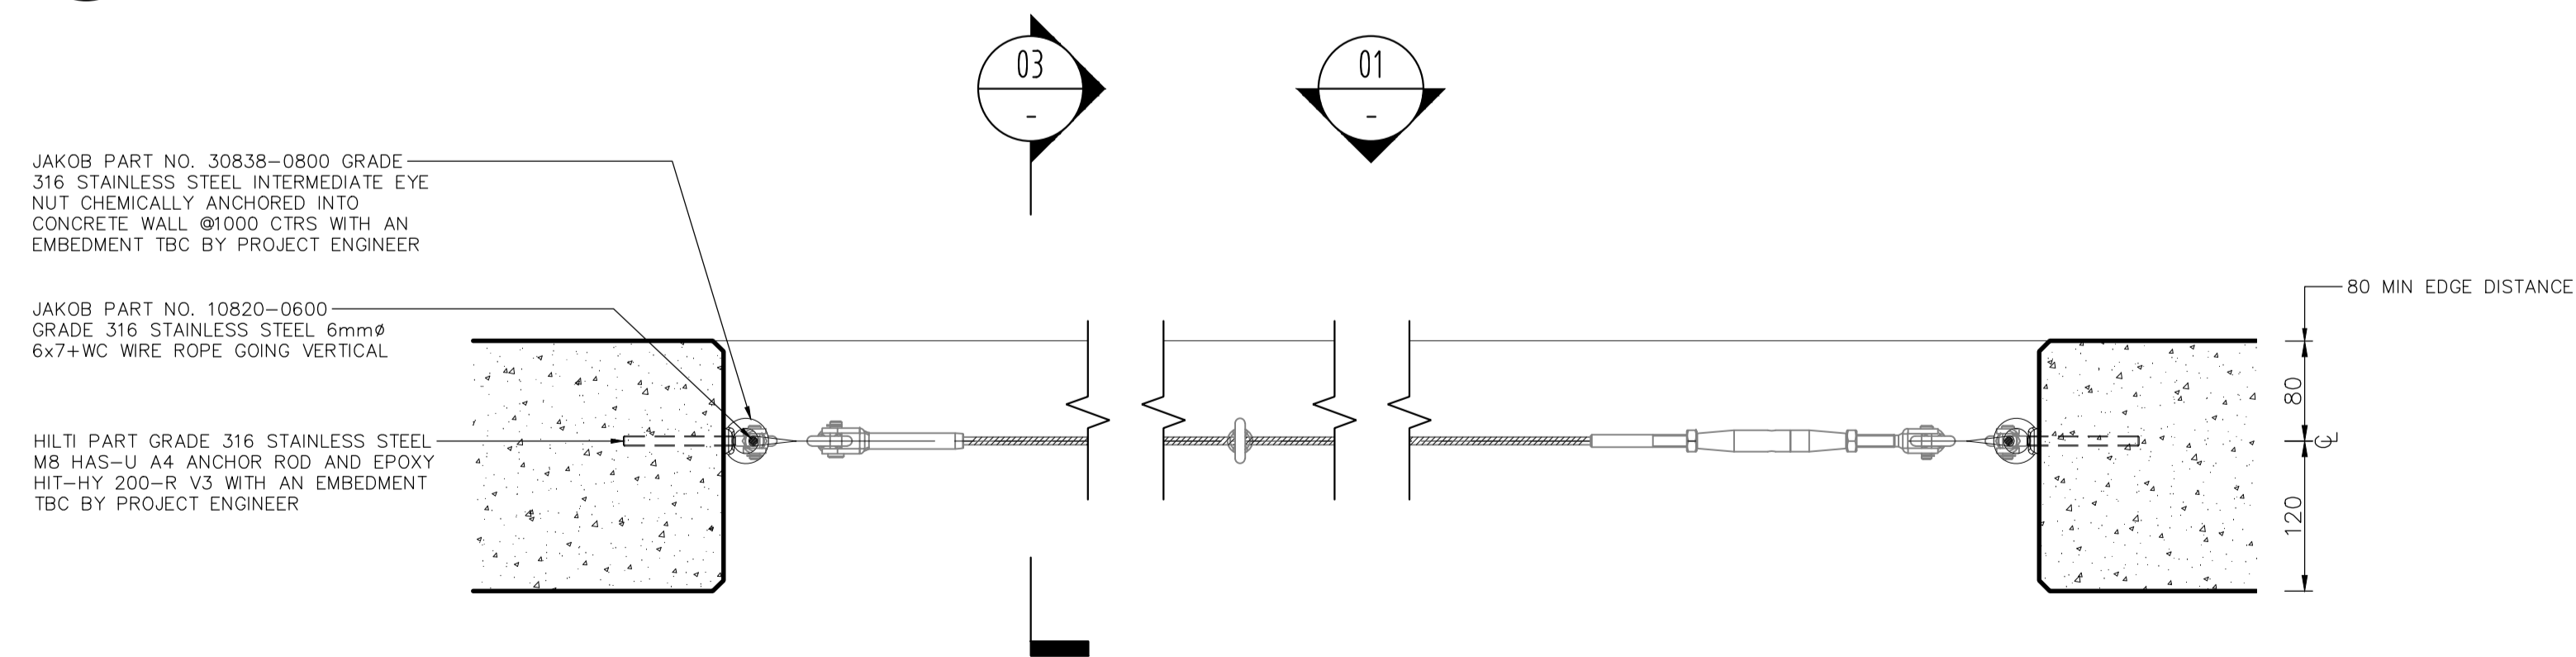

02 TYPICAL PLAN DETAIL
SCALE 1:5