




01 TYPICAL BALUSTRADE END POST
SCALE 1 : 5

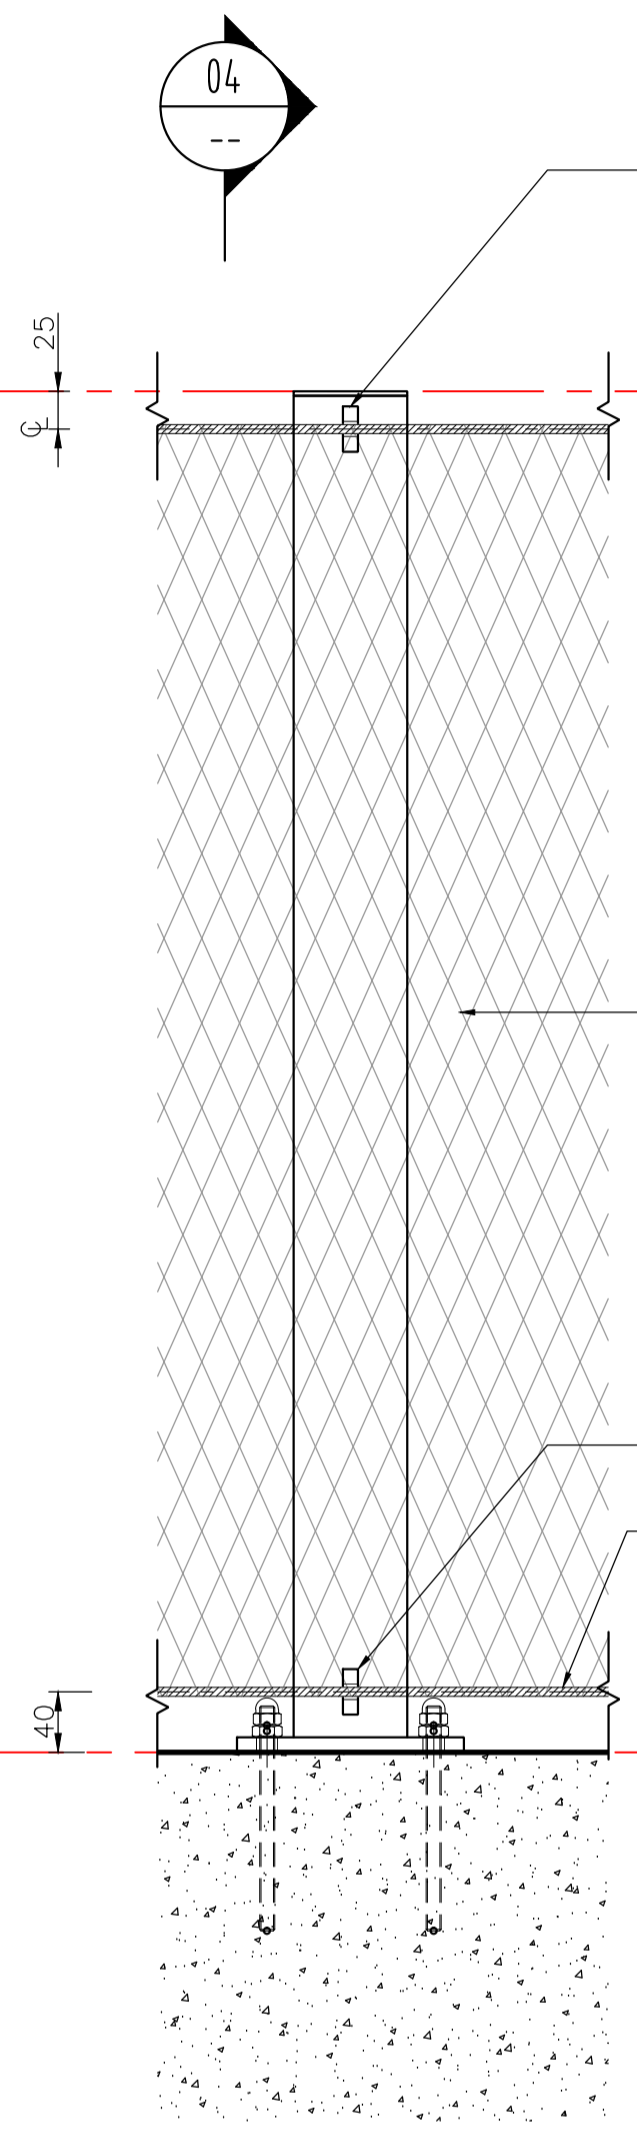

02 TYPICAL INTERMEDIATE POST
SCALE 1 : 5

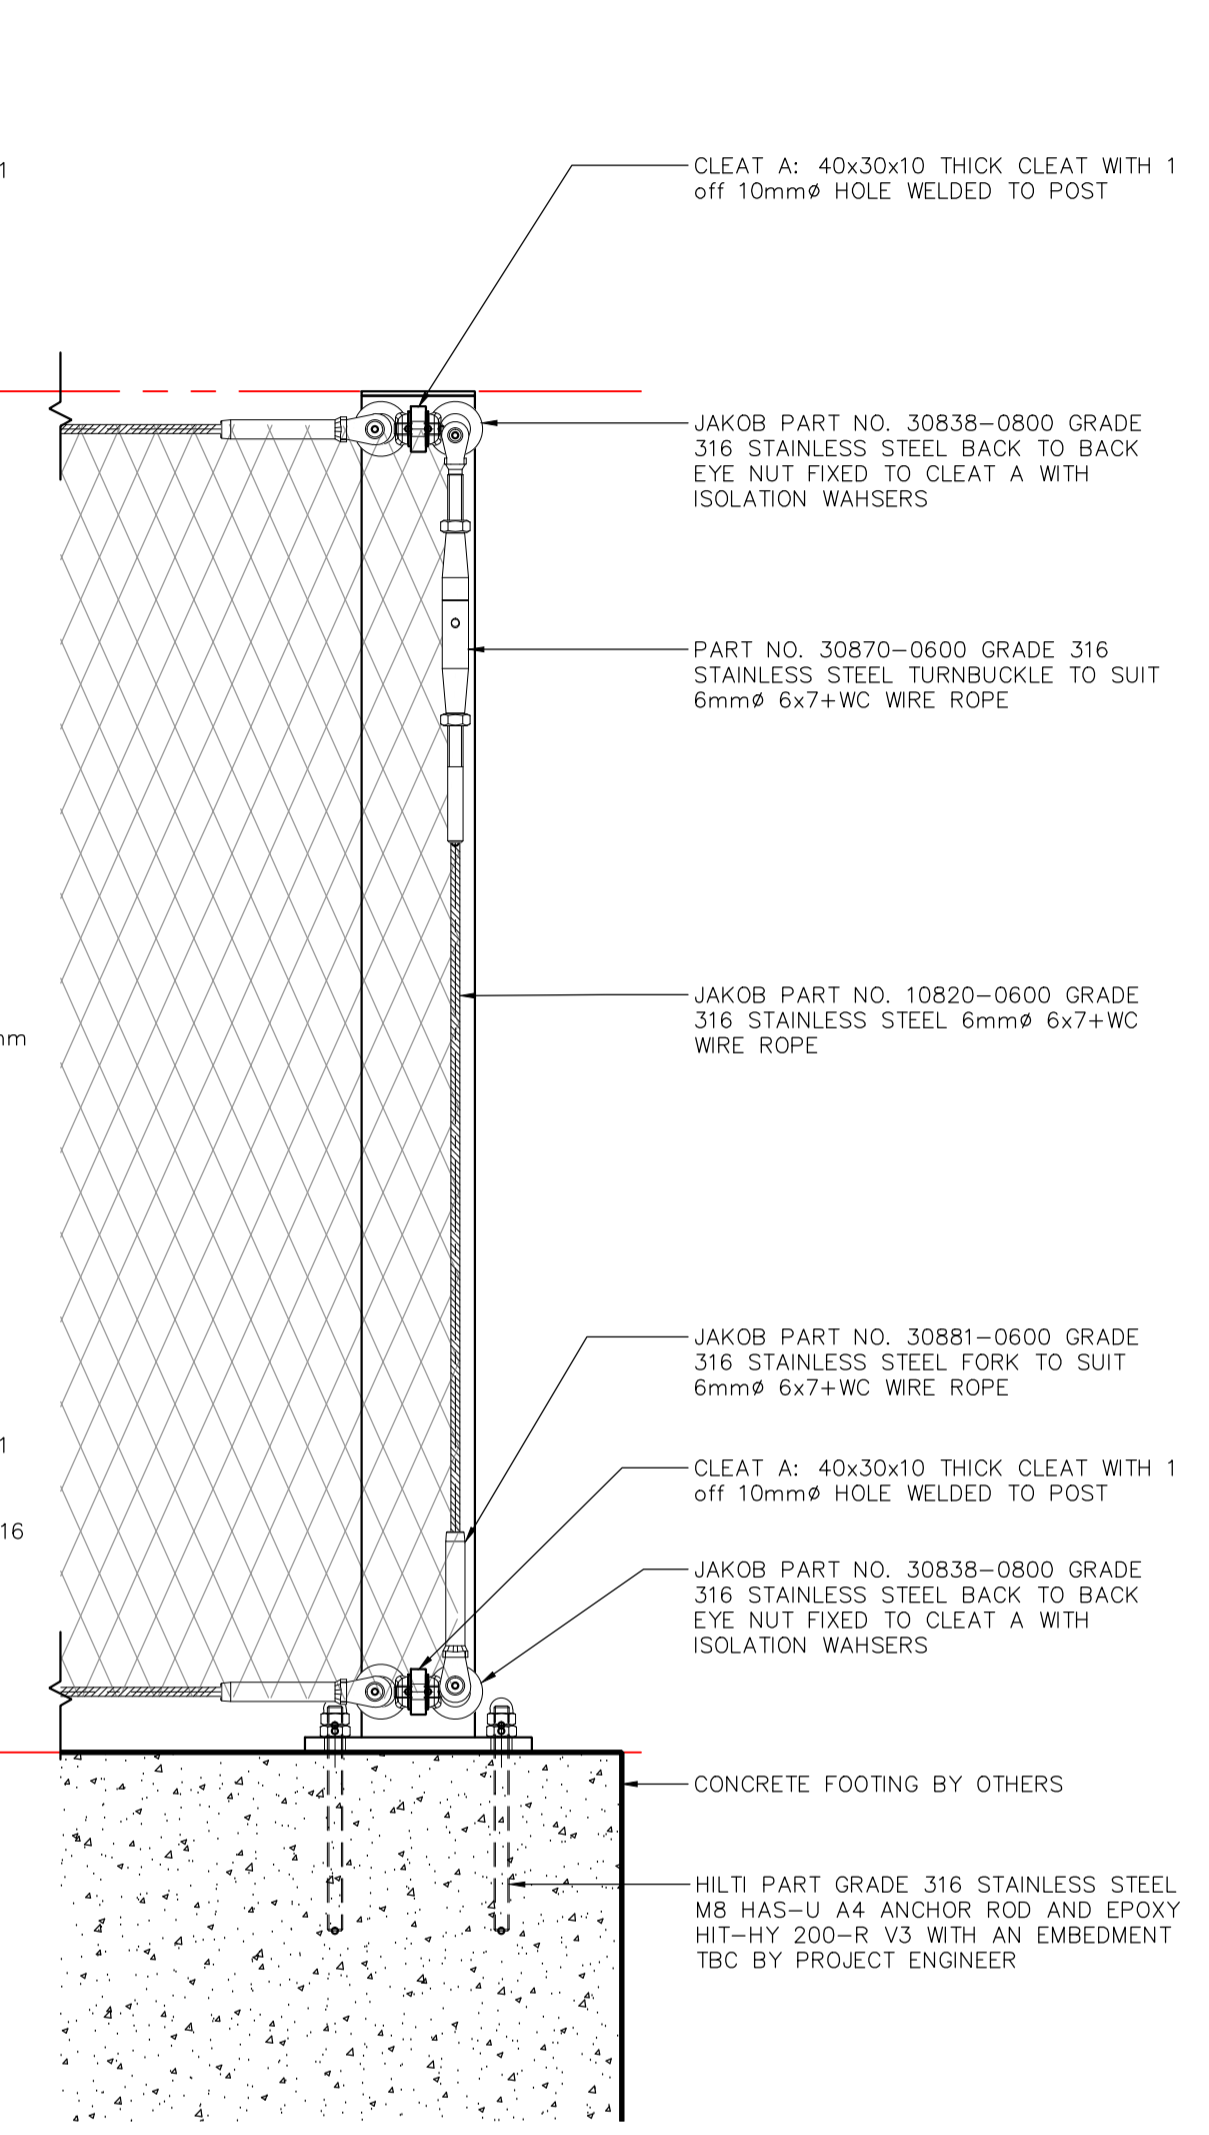

03 TYPICAL BALUSTRADE END POST
SCALE 1 : 5

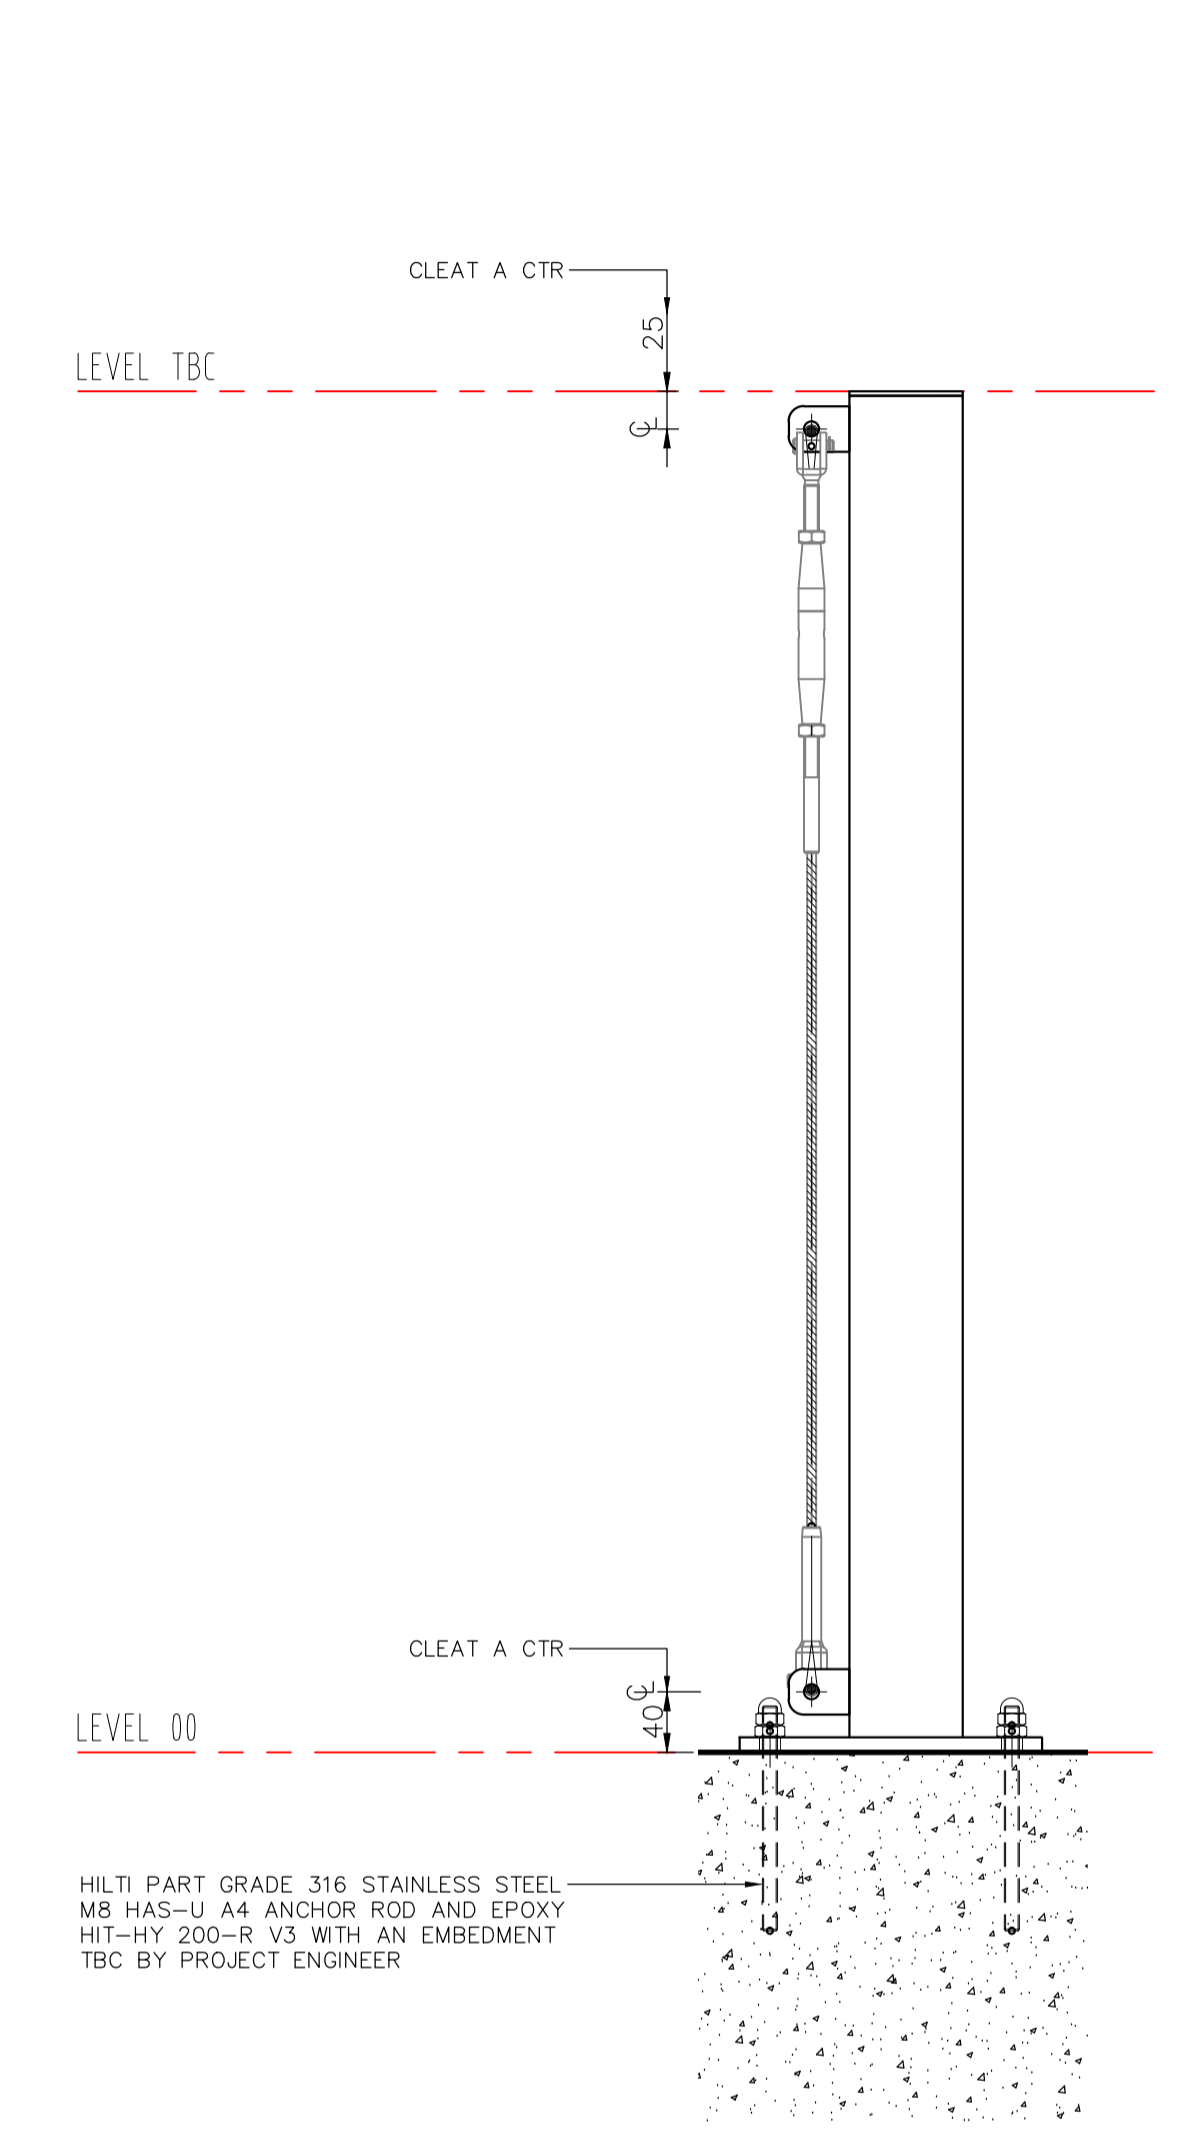

04 INTERMEDIATE POST SECTION VIEW
SCALE 1 : 5