




01 TYPICAL BALUSTRADE END POST  
SCALE 1 : 5

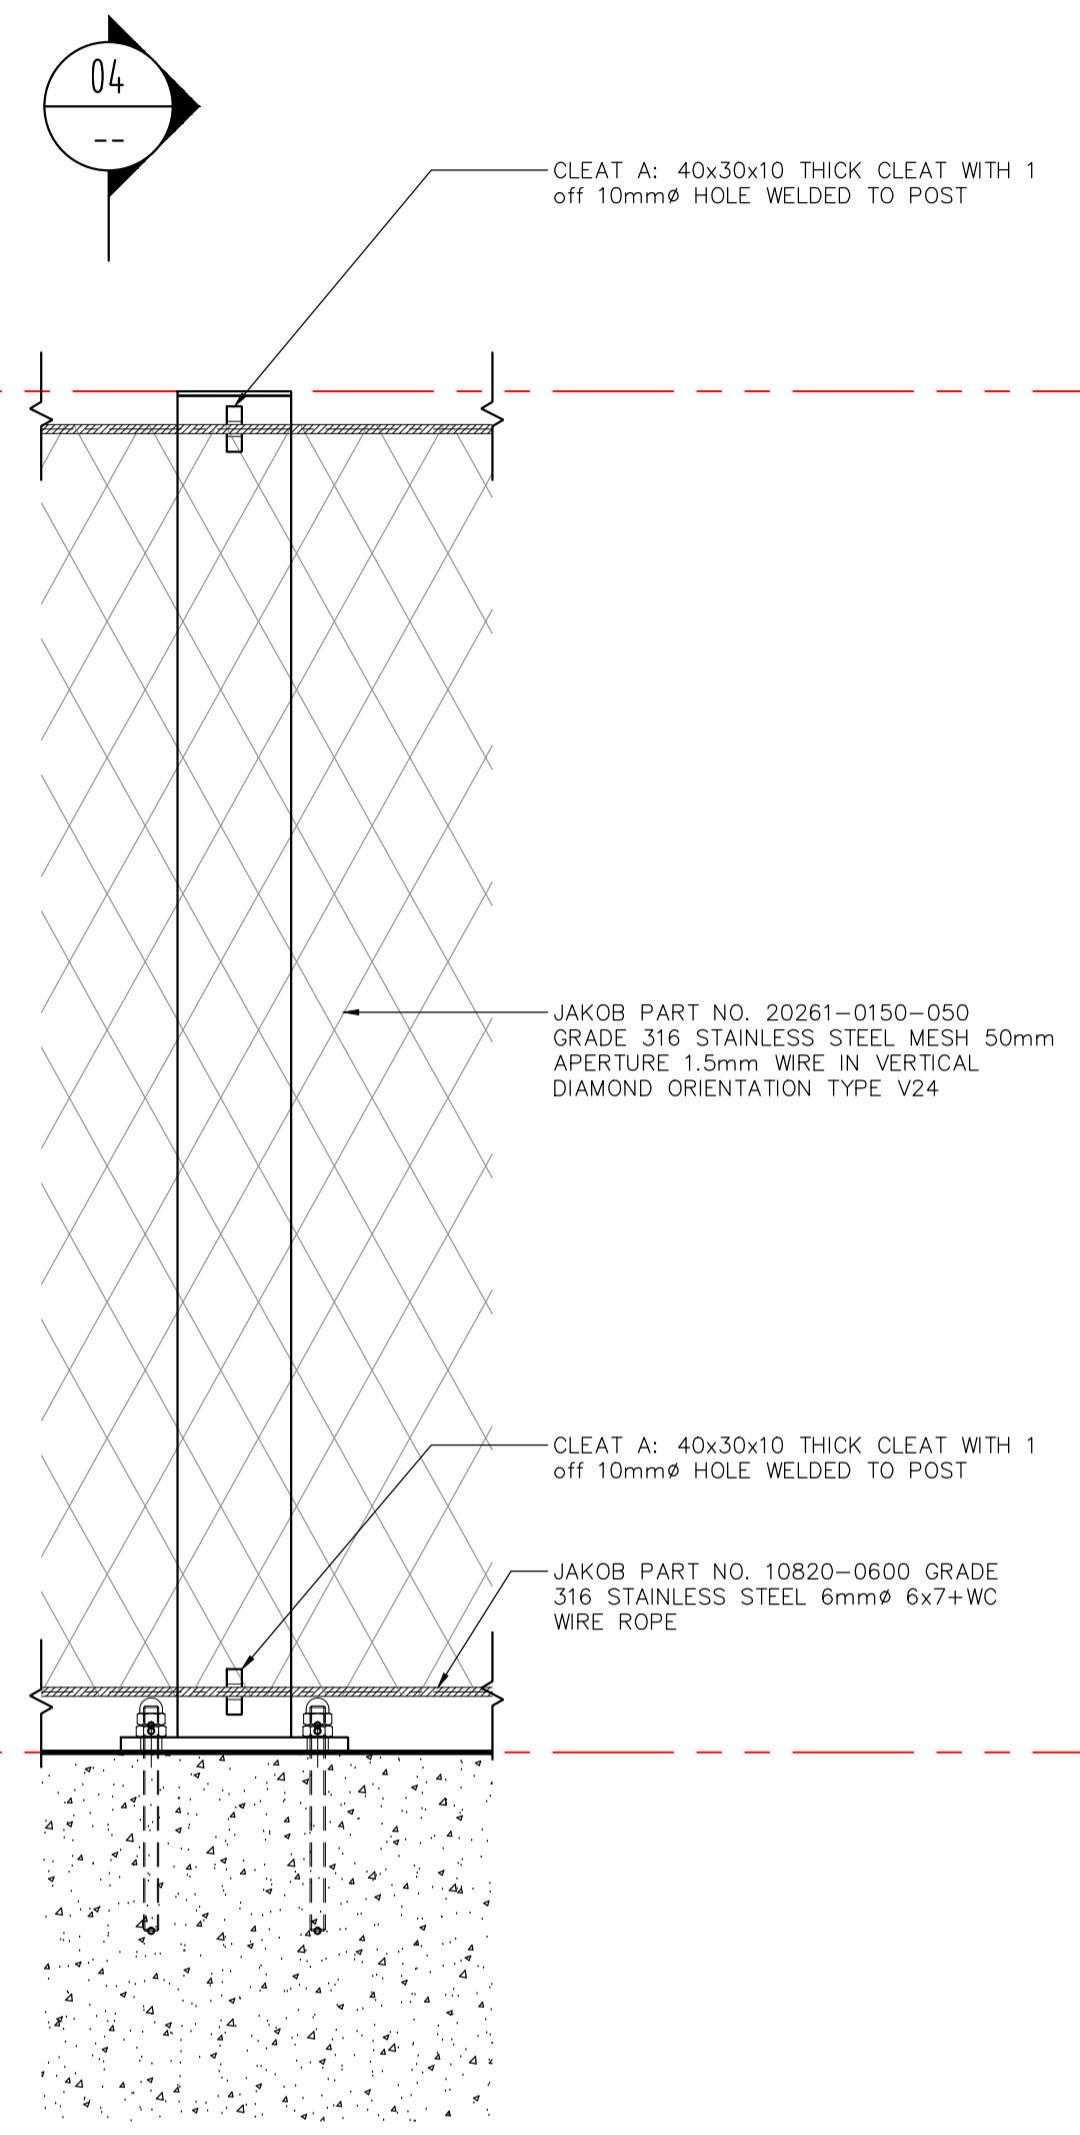

02 TYPICAL INTERMEDIATE POST  
SCALE 1 : 5

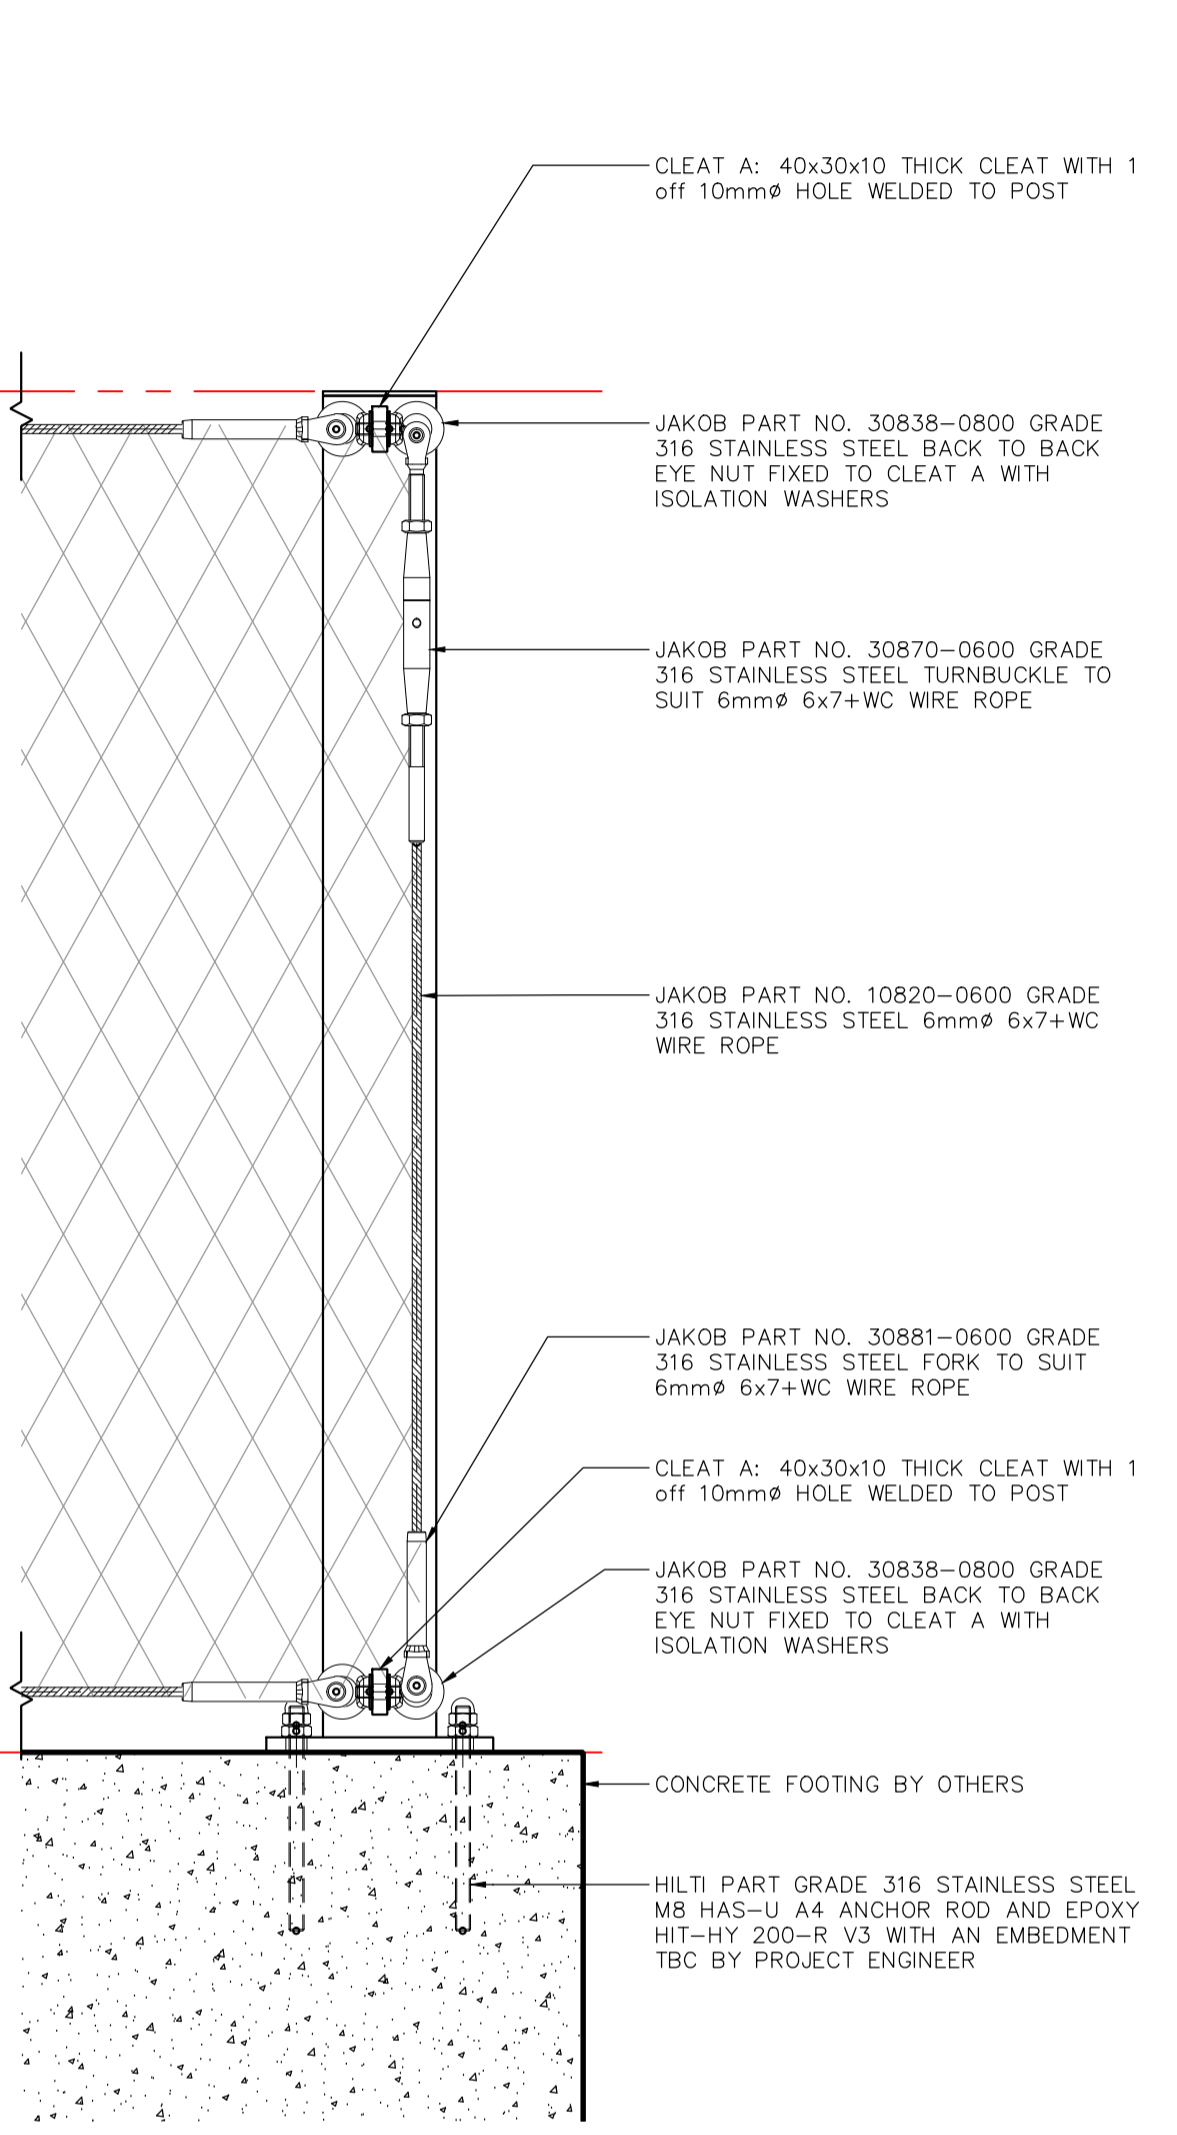

03 TYPICAL BALUSTRADE END POST  
SCALE 1 : 5

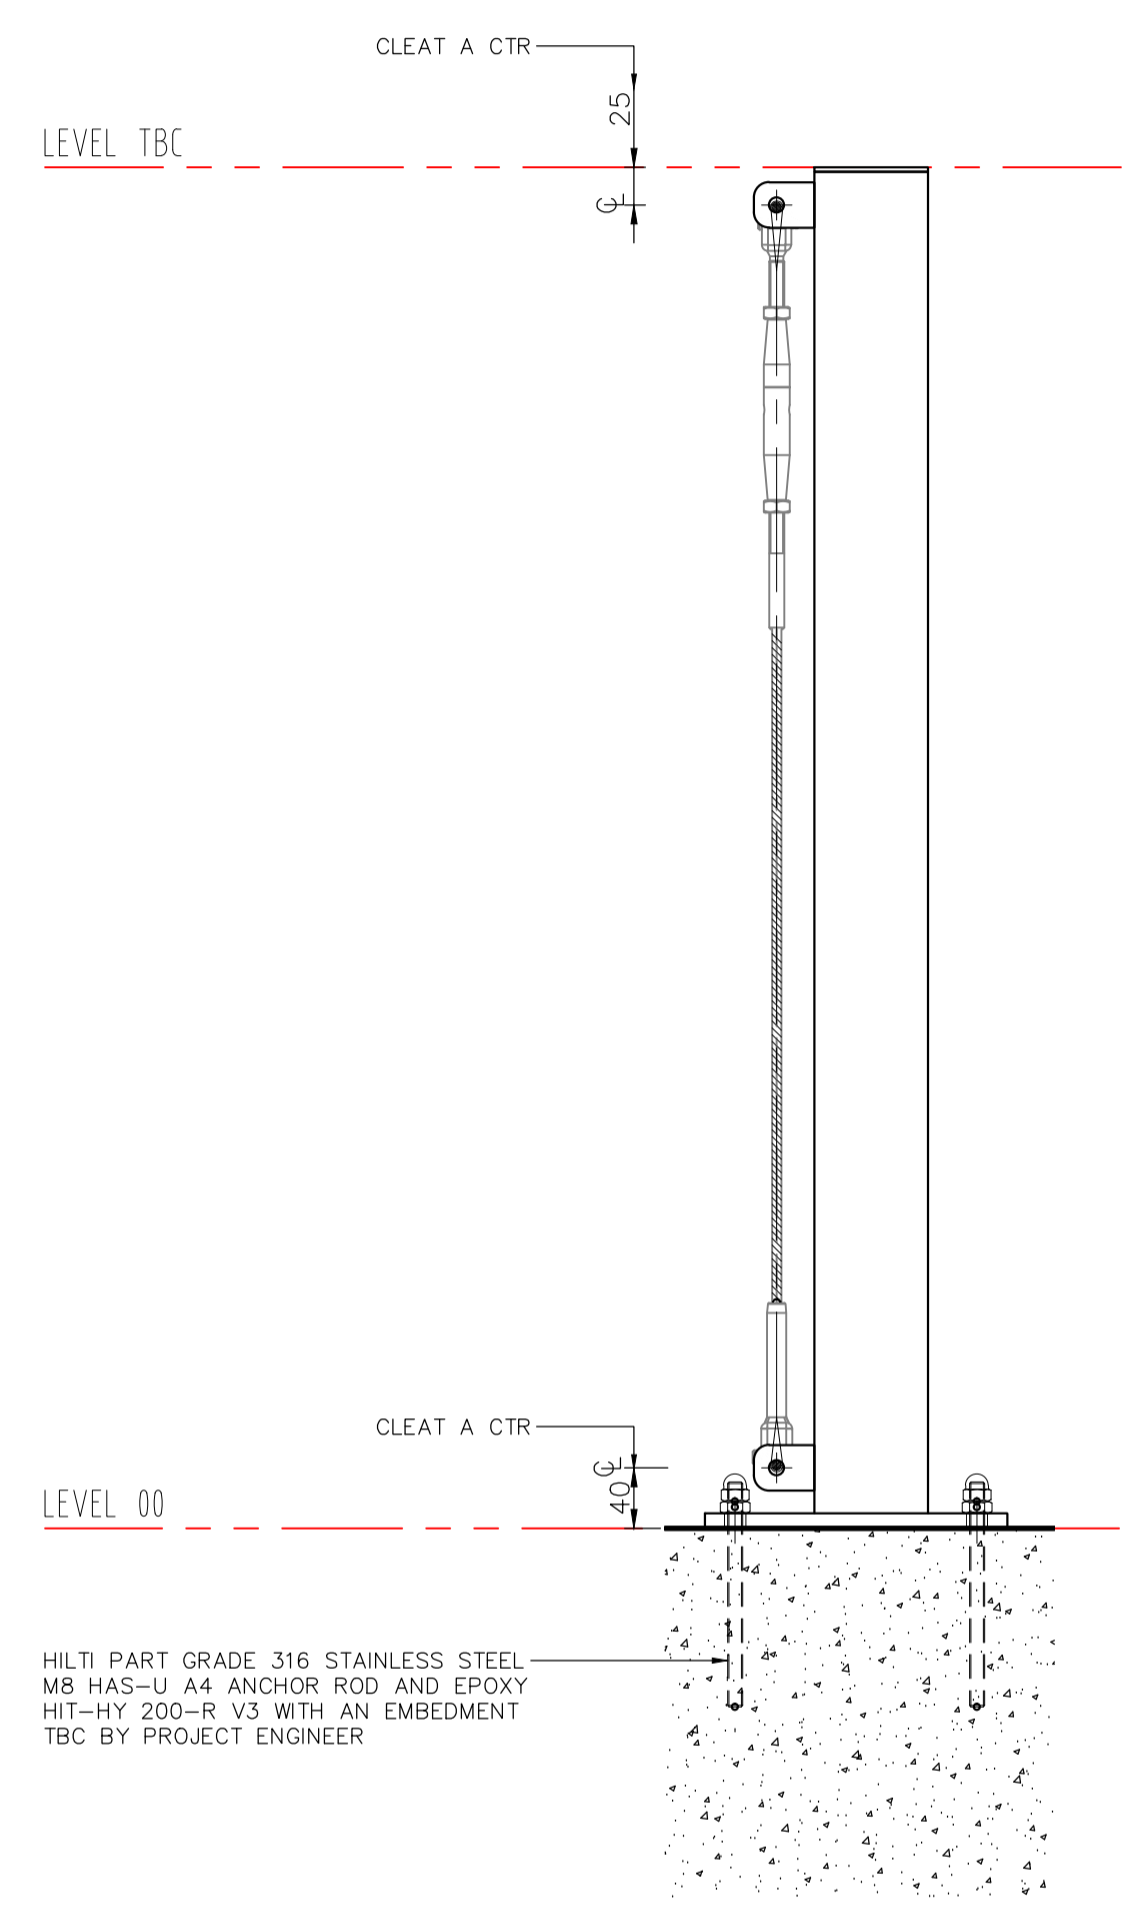

04 INTERMEDIATE POST SECTION VIEW  
SCALE 1 : 5